


2. THE SUBJECT PROPERTY IS WITHIN THE LIMITS OF ZONE  
"AE" & "X" AS SHOWN ON THE FEMA FLOOD INSURANCE  
RATE MAP. THIS DETERMINATION IS BASED ON SAID MAP  
AND HAS NOT BEEN VERIFIED BY ACTUAL FIELD ELEVATIONS.

LEGEND:

CL = CENTERLINE  
DR. = DRIVE  
CP = CARPORT  
-X- = EXISTING FENCE  
R/W = RIGHT OF WAY

S = STOOP  
P = PORCH  
D = DECK  
S/W = SIDEWALK

S = STOOP  
P = PORCH  
D = DECK  
S/W = SIDEWALK

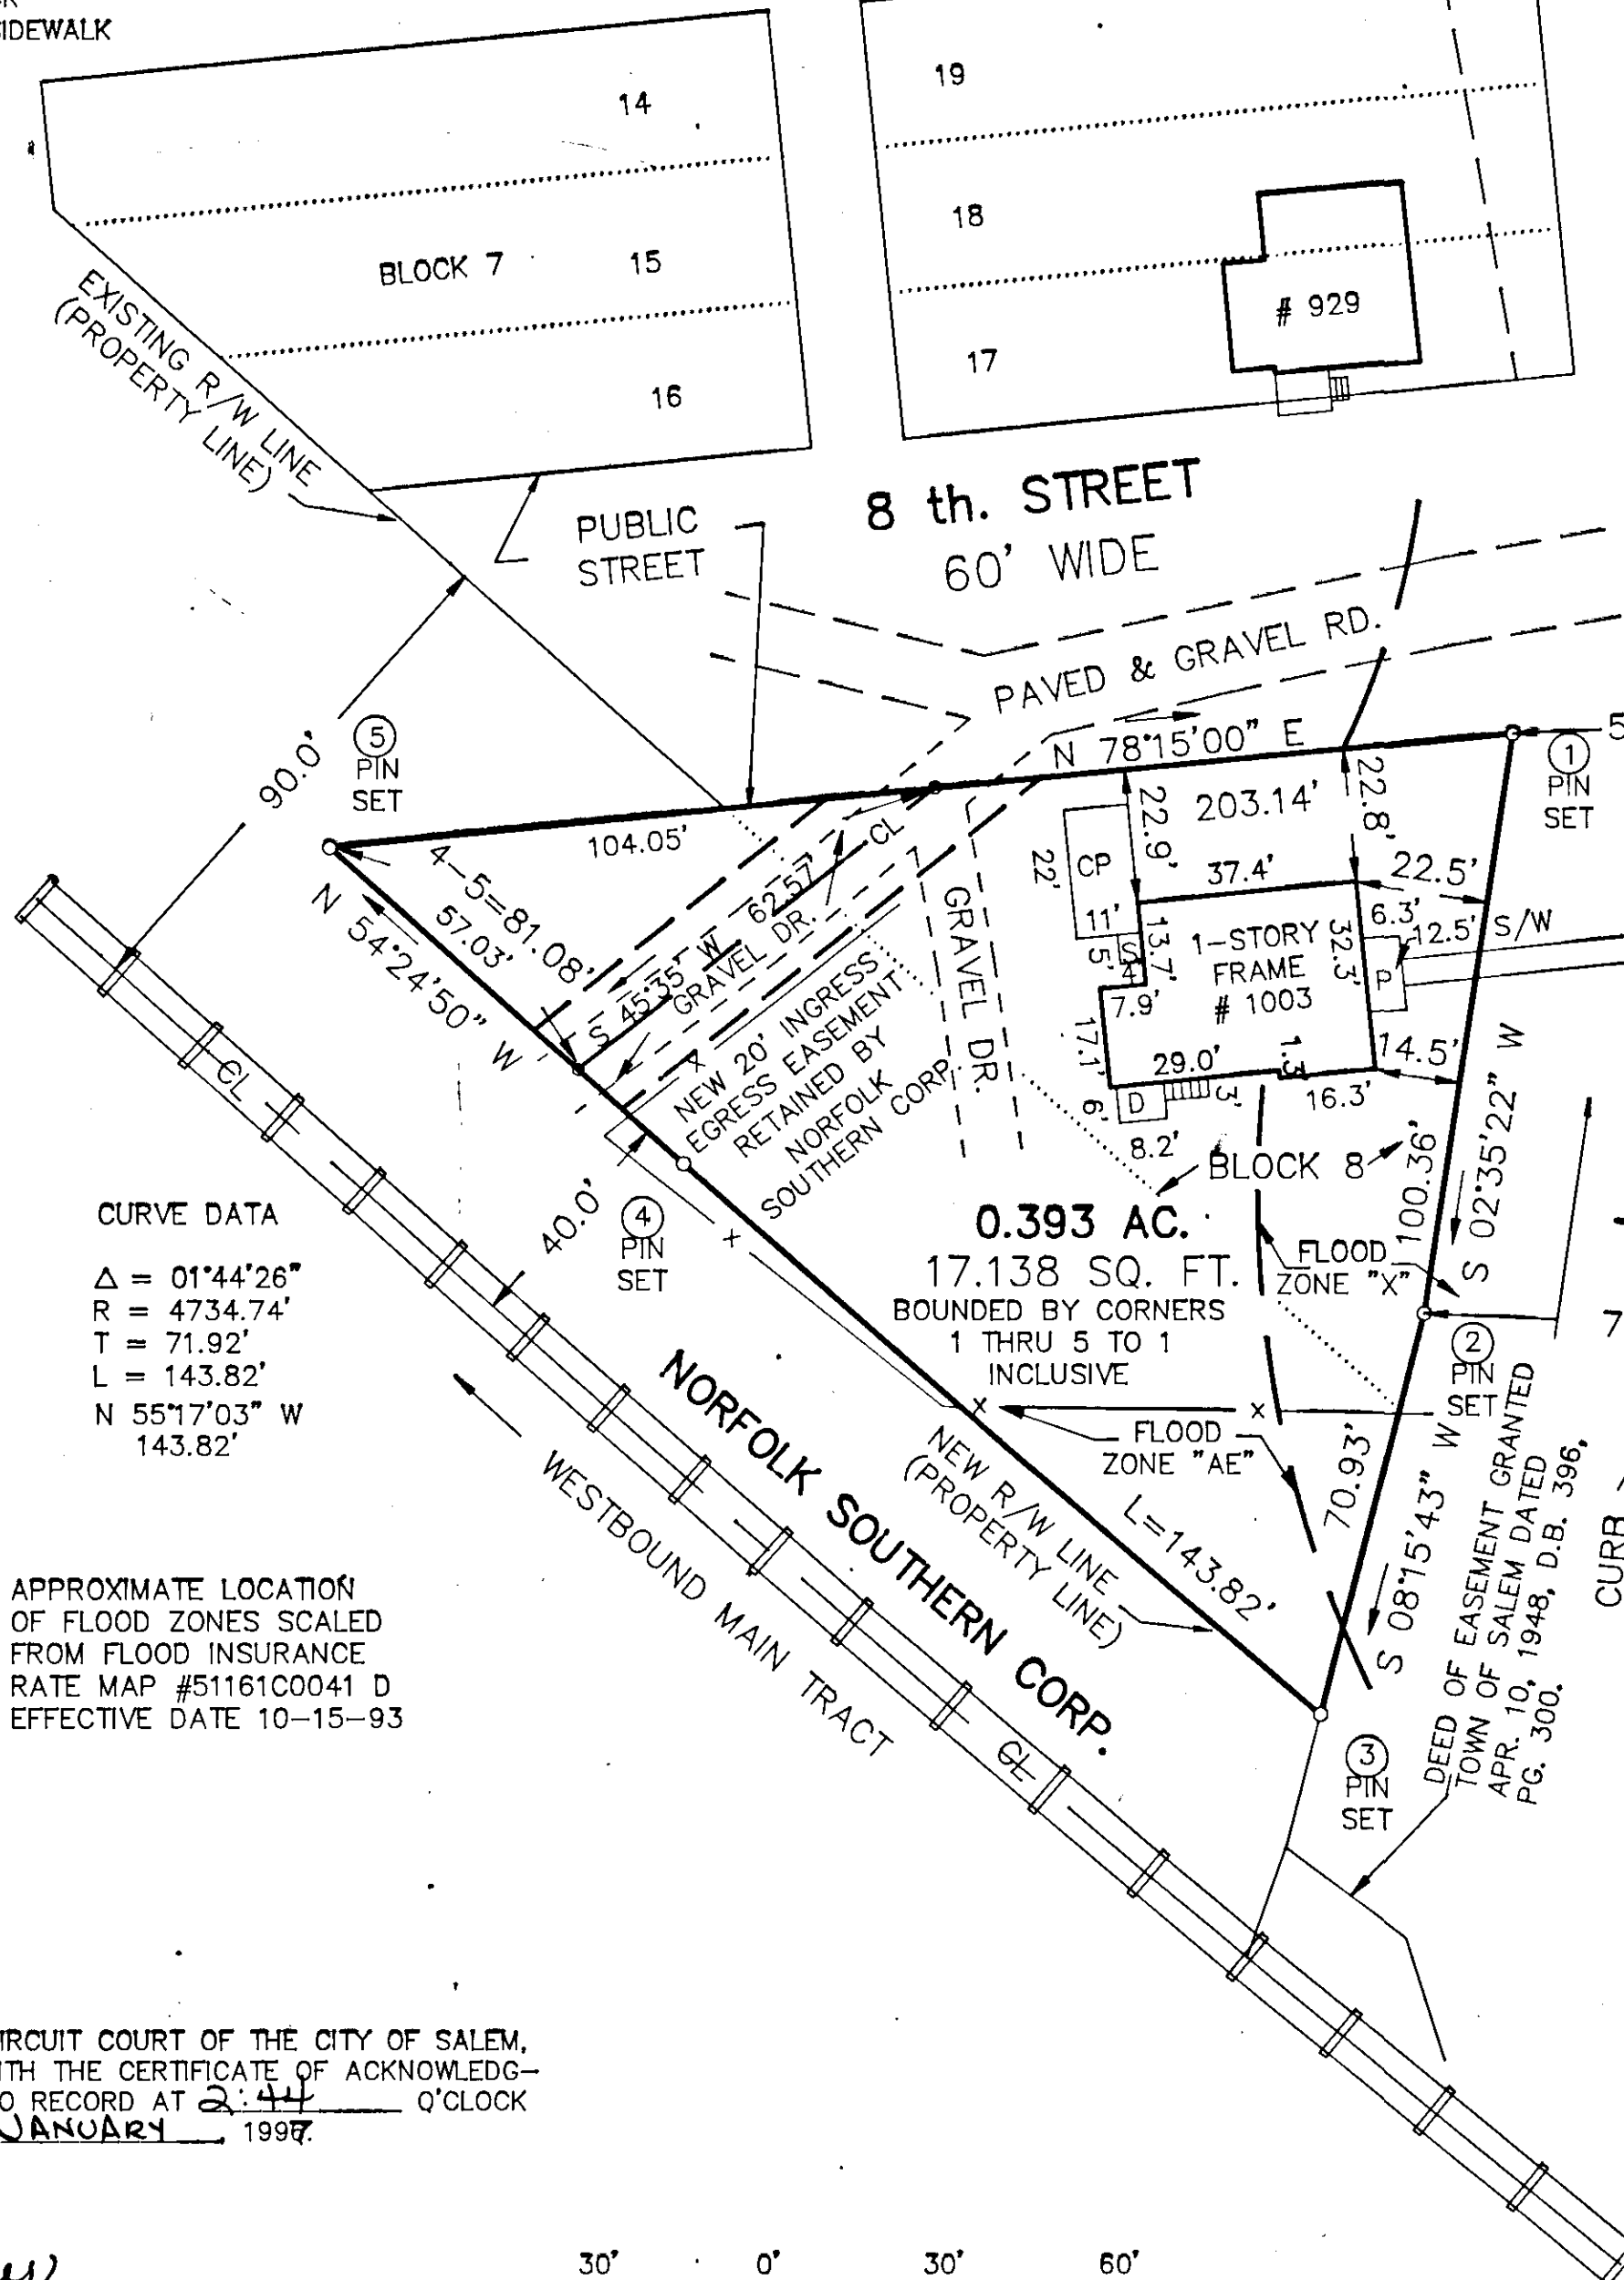

## CURVE DATA

$\Delta = 01^{\circ}44'26''$   
 $R = 4734.74'$   
 $T = 71.92'$   
 $L = 143.82'$   
 $N\ 55^{\circ}17'03''\ W$   
 $143.82'$


APPROXIMATE LOCATION  
OF FLOOD ZONES SCALED  
FROM FLOOD INSURANCE  
RATE MAP #51161C0041 D  
EFFECTIVE DATE 10-15-93

IN THE CLERK'S OFFICE OF THE CIRCUIT COURT OF THE CITY OF SALEM,  
VIRGINIA THIS MAP WAS PRESENTED WITH THE CERTIFICATE OF ACKNOWLEDG-  
MENT THERETO ATTACHED ADMITTED TO RECORD AT 2:44 O'CLOCK  
8 M. ON THIS 7TH DAY OF JANUARY, 1997.

TESTE: CHANCE CRAWFORD  
CLERK

BY: Debra A. Taylor  
DEPUTY CLERK

CLOSED BY LRD

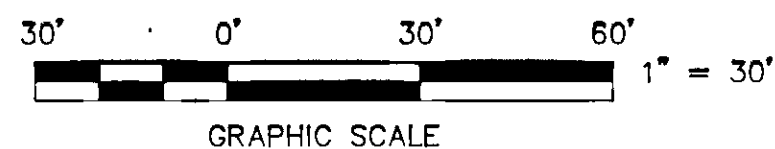

MERIDIAN OF  
 SALEM IMPROVEMENT CO. MAP  
 P.B. 1, PG. 22 1/2

COLORADO STREET  
VARIABLE WIDTH

8 th. STREET

ROAD R/W LINE

PROPERTY OF  
- NORFOLK SOUTHERN CORPORATION  
D.B. "U", PG. 290

EASEMENT TO  
CITY OF SALEM  
D.B. 396, PG. 300

BOUNDARY SURVEY FOR


CHARLES H. HAMLIN

BETNG ALL OF BLOCK 8 AND LAND  
ADJOINING SAME, CONTAINING  
0.393 ACRE - 17,138 SQUARE FEET  
SALEM IMPROVEMENT COMPANY

SITUATE ON COLORADO STREET & 8 th. STREET  
SALEM, VIRGINIA

TAX # 200-003-002  
CALC: LRD  
DRAWN: LRD/124  
N.B. G-162

SCALE: 1" = 30'  
DATE: FEBRUARY 21, 1996  
W.O. 96-0046




**TPP&S**  
ENGINEERS  
SURVEYORS  
PLANNERS

**T. P. PARKER & SON**  
816 Boulevard  
Post Office Box 39  
Salem, Virginia 24153

THIS BOUNDARY SURVEY IS BASED  
ON A CURRENT FIELD SURVEY.  
NORFOLK SOUTHERN CORPORATION  
IS THE OWNER OF RECORD,  
SEE D.B. U, PG. 290 (RKE. CO.) —  
SECOND PARCEL

John T. Parker 2/21/96  
JOHN T. PARKER, L.S. DATE

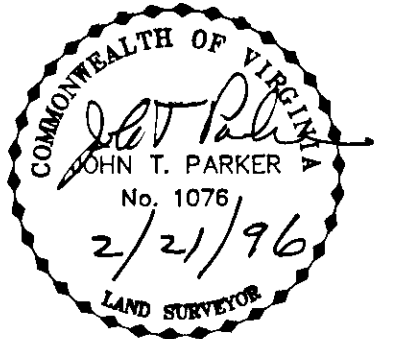

P.B. 6, PG. 63

P.B. 6, PG. 63

SLIDE 142